



CEDAR AVENUE

THE GOAL OF CONCEPTUAL PHASE OF THIS PROJECT IS TO REPLACE OUTDATED EQUIPMENT WITH STATE OF THE ART EQUIPMENT DESIGN BASED ON CURRENT FALL ZONE STANDARDS PROVIDE FUN AND ENJOYMENT FOR CHILDREN THROUGH AGES 2-5.

OTHER IMPROVEMENTS WILL BE THE INSTALLATION OF Poured IN PLACE SAFETY SURFACE AND A PROPOSED WALKWAY WILL CONNECT ALL FEATURES WITHIN THE PARK.

THE OUTLINED AREAS AROUND THE EQUIPMENT ARE THE MINIMUM "FALL ZONES" THAT ARE REQUIRED FOR EQUIPMENT FOR PROTECTIVE SAFETY.

SOME FALL ZONES CAN OVERLAP DEPENDING ON THE MOTION AND COMPLEXITY OF THE PLAY ACTION UTILIZED THROUGH THE EQUIPMENT.

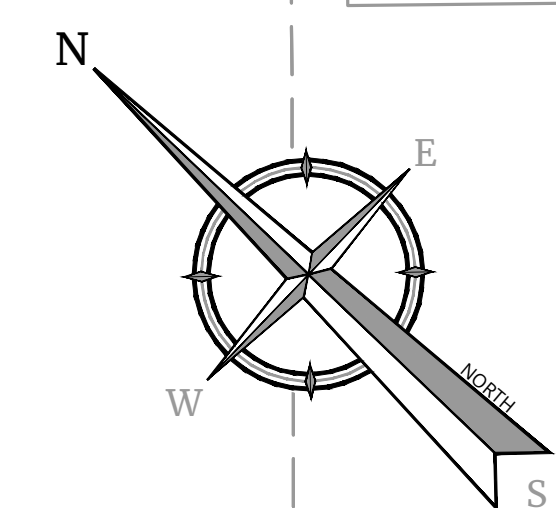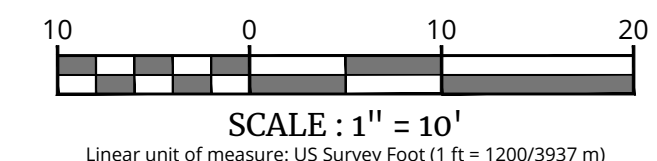

Colliers
Engineering & Design
www.colliersengineering.com

Copyright © 2023, Colliers Engineering & Design All Rights Reserved. This drawing and all the information contained herein is authorized for use only by the party for whom the services were contracted or to whom it is certified. This drawing may not be copied, revised, disclosed, distributed or relied upon for any other purpose without the express written consent of Colliers Engineering & Design.

Doing Business as **MASER CONSULTING**

811 PROTECT YOURSELF
ALL STATES REQUIRE NOTIFICATION OF EXCAVATORS, DESIGNERS, OR ANY PERSON PREPARING TO DISTURB THE EARTH'S SURFACE ANYWHERE IN ANY STATE
Know what's below. Call before you dig.
FOR STATE SPECIFIC DIRECT PHONE NUMBERS VISIT: WWW.CALL811.COM

REV	DATE	DRAWN BY	DESCRIPTION

JR
Joseph Raftery
NEW JERSEY LICENSED PROFESSIONAL ENGINEER
LICENSE NUMBER: GE53339
COLLIERS ENGINEERING & DESIGN, INC.
N.J. C.O.A. #: 24GAZ7986500

CONCEPT PLAN
FOR
WINTERSTELLA PARK PLAYGROUND IMPROVEMENTS

BLOCK 142 LOT 10
BOROUGH OF MANASQUAN MONMOUTH COUNTY NEW JERSEY

Colliers
Engineering & Design

HOLMDEL (Headquarters)
101 Crawford's Corner Road,
Suite 3400
Holmdel, NJ 07733
Phone: 732.383.1950
COLLIERS ENGINEERING & DESIGN, INC.
DOING BUSINESS AS MASER CONSULTING

SCALE: AS SHOWN	DATE: 6/22/2023	DRAWN BY: BJH	CHECKED BY: JJR
PROJECT NUMBER: MSQ0133	DRAWING NAME: C-CNPT		

SHEET TITLE: **CONCEPT PLAN**

SHEET NUMBER: **1 of 1**

MANASQUAN ENGINEERING CONCEPT PLAN CONCEPT BY: BANANUELL

NOTE: DO NOT SCALE DRAWINGS FOR CONSTRUCTION.